

SUITABLE MATERIAL SHALL BE FREE OF DEBRIS, PIECES OF PAVEMENT, ORGANIC MATTER, TOP SOIL, WET OR SOFT MUCK, PEAT OR CLAY, EXCAVATED LEDGE MATERIAL, ALL ROCKS OVER 6" IN THE LARGEST DIMENSION, OR ANY MATERIAL WHICH WILL NOT PROVIDE SUFFICIENT SUPPORT. COULD BE INJURIOUS TO THE PLASTIC PIPE. SUITABLE MATERIAL SHALL BE PLACED IN 12" LIFTS AND COMPACTED TO 98% STANDARD PROCTOR DENSITY.



TRACER WIRE SUPPLIED BY GAS CO.

GAS MAIN TRENCH


NOT TO SCALE

LEGEND

VERTICAL GRANITE CURB
EDGE OF PAVEMENT
BITUMINOUS CONCRETE CURB
EDGE OF PAVEMENT
CONCRETE SIDEWALK/
DRIVEWAY
CHAIN LINK FENCE
WOOD FENCE
VINYL FENCE
GAS GATE
HYDRANT
DRAIN MANHOLE
CATCH BASIN
WATER GATE
UTILITY POLE
LIGHT POLE
TELCOMM MANHOLE
ELECTRIC BOX
SIGN
STUMP
CONIFEROUS TREE W/ CALIPER
DECIDUOUS TREE W/ CALIPER
SHRUBS / HEDGE
(SHOWN TO SCALE)
TREE LINE
INDEX CONTOUR
INTERMEDIATE CONTOUR
WATER LINE
GAS LINE
DRAIN LINE
OVERHEAD WIRES

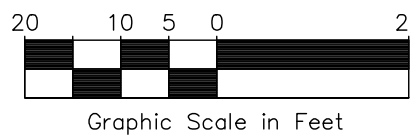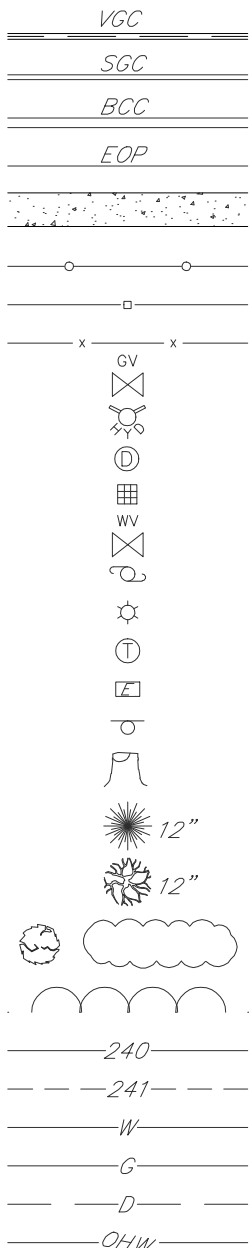

REV.	DATE	DESCRIPTION	DR	CK
1	4/17/15	ADDED WATER & GAS LINES	JAT	JM

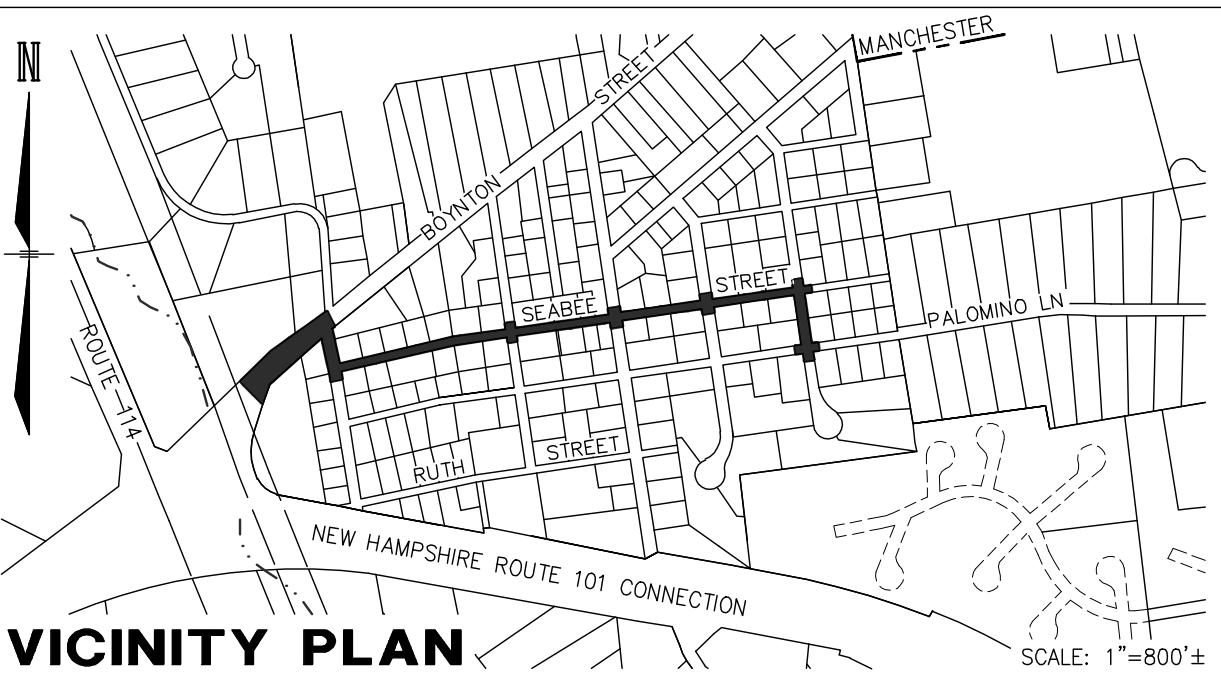

NOTES

- TOPOGRAPHIC INFORMATION FROM A GROUND SURVEY BY THIS OFFICE IN APRIL 2015. BENCHMARKS SHOWN ARE BASED UPON NAVD 88 (CORS).
- THE LOCATION OF ANY UNDERGROUND UTILITY INFORMATION SHOWN ON THIS PLAN IS APPROXIMATE. TFMORAN INC. MAKES NO CLAIM TO THE ACCURACY OR COMPLETENESS OF UNDERGROUND UTILITIES SHOWN. PRIOR TO ANY EXCAVATION ON SITE THE CONTRACTOR SHALL CONTACT DIG SAFE AT 1-888-344-7233.
- ALL WORK SHALL CONFORM TO NHDOT STANDARD SPECIFICATIONS FOR ROAD & BRIDGE CONSTRUCTION, LATEST EDITION.
- TRENCH AND PIPELINE INSTALLATION DETAILS SHALL CONFORM TO LIBERTY UTILITIES CNST-5010 "GENERAL CONSTRUCTION REQUIREMENTS AND PIPE HANDLING".
- RIGHTS-OF-WAY AND PROPERTY LINES SHOWN APPROXIMATELY FROM BEDFORD GIS MAPPING.

EXISTING CONDITIONS PLAN PALOMINO LANE BEDFORD, NEW HAMPSHIRE

PREPARED FOR
LIBERTY UTILITIES
WORK ORDER NO: 8840-0001003987

SCALE: 1"=20'

APRIL 13, 2015



Civil Engineers
Structural Engineers
Traffic Engineers
Land Surveyors
Landscape Architects
Scientists

48 Constitution Drive
Bedford, NH 03110
Phone (603) 472-4488
Fax (603) 472-9747
www.tfmoran.com

FILE	17755.00	DR	JAT	FB	—	SHEET 1 OF 3
REV.	CK	JMO	CADFILE	17755-00	Survey	




Copyright 2015 Thomas F. Moran, Inc.
48 Constitution Drive, Bedford, N.H. 03110
All rights reserved. These plans and materials may not be copied, duplicated, replicated or otherwise reproduced in any form whatsoever without the prior written permission of Thomas F. Moran, Inc.
This plan is not effective unless signed by a duly authorized officer of Thomas F. Moran, Inc.

MATCHLINE - SEE SHEET 1

MATCHLINE - SEE ABOVE

MATCHLINE - SEE BELOW

MATCHLINE - SEE SHEET 3

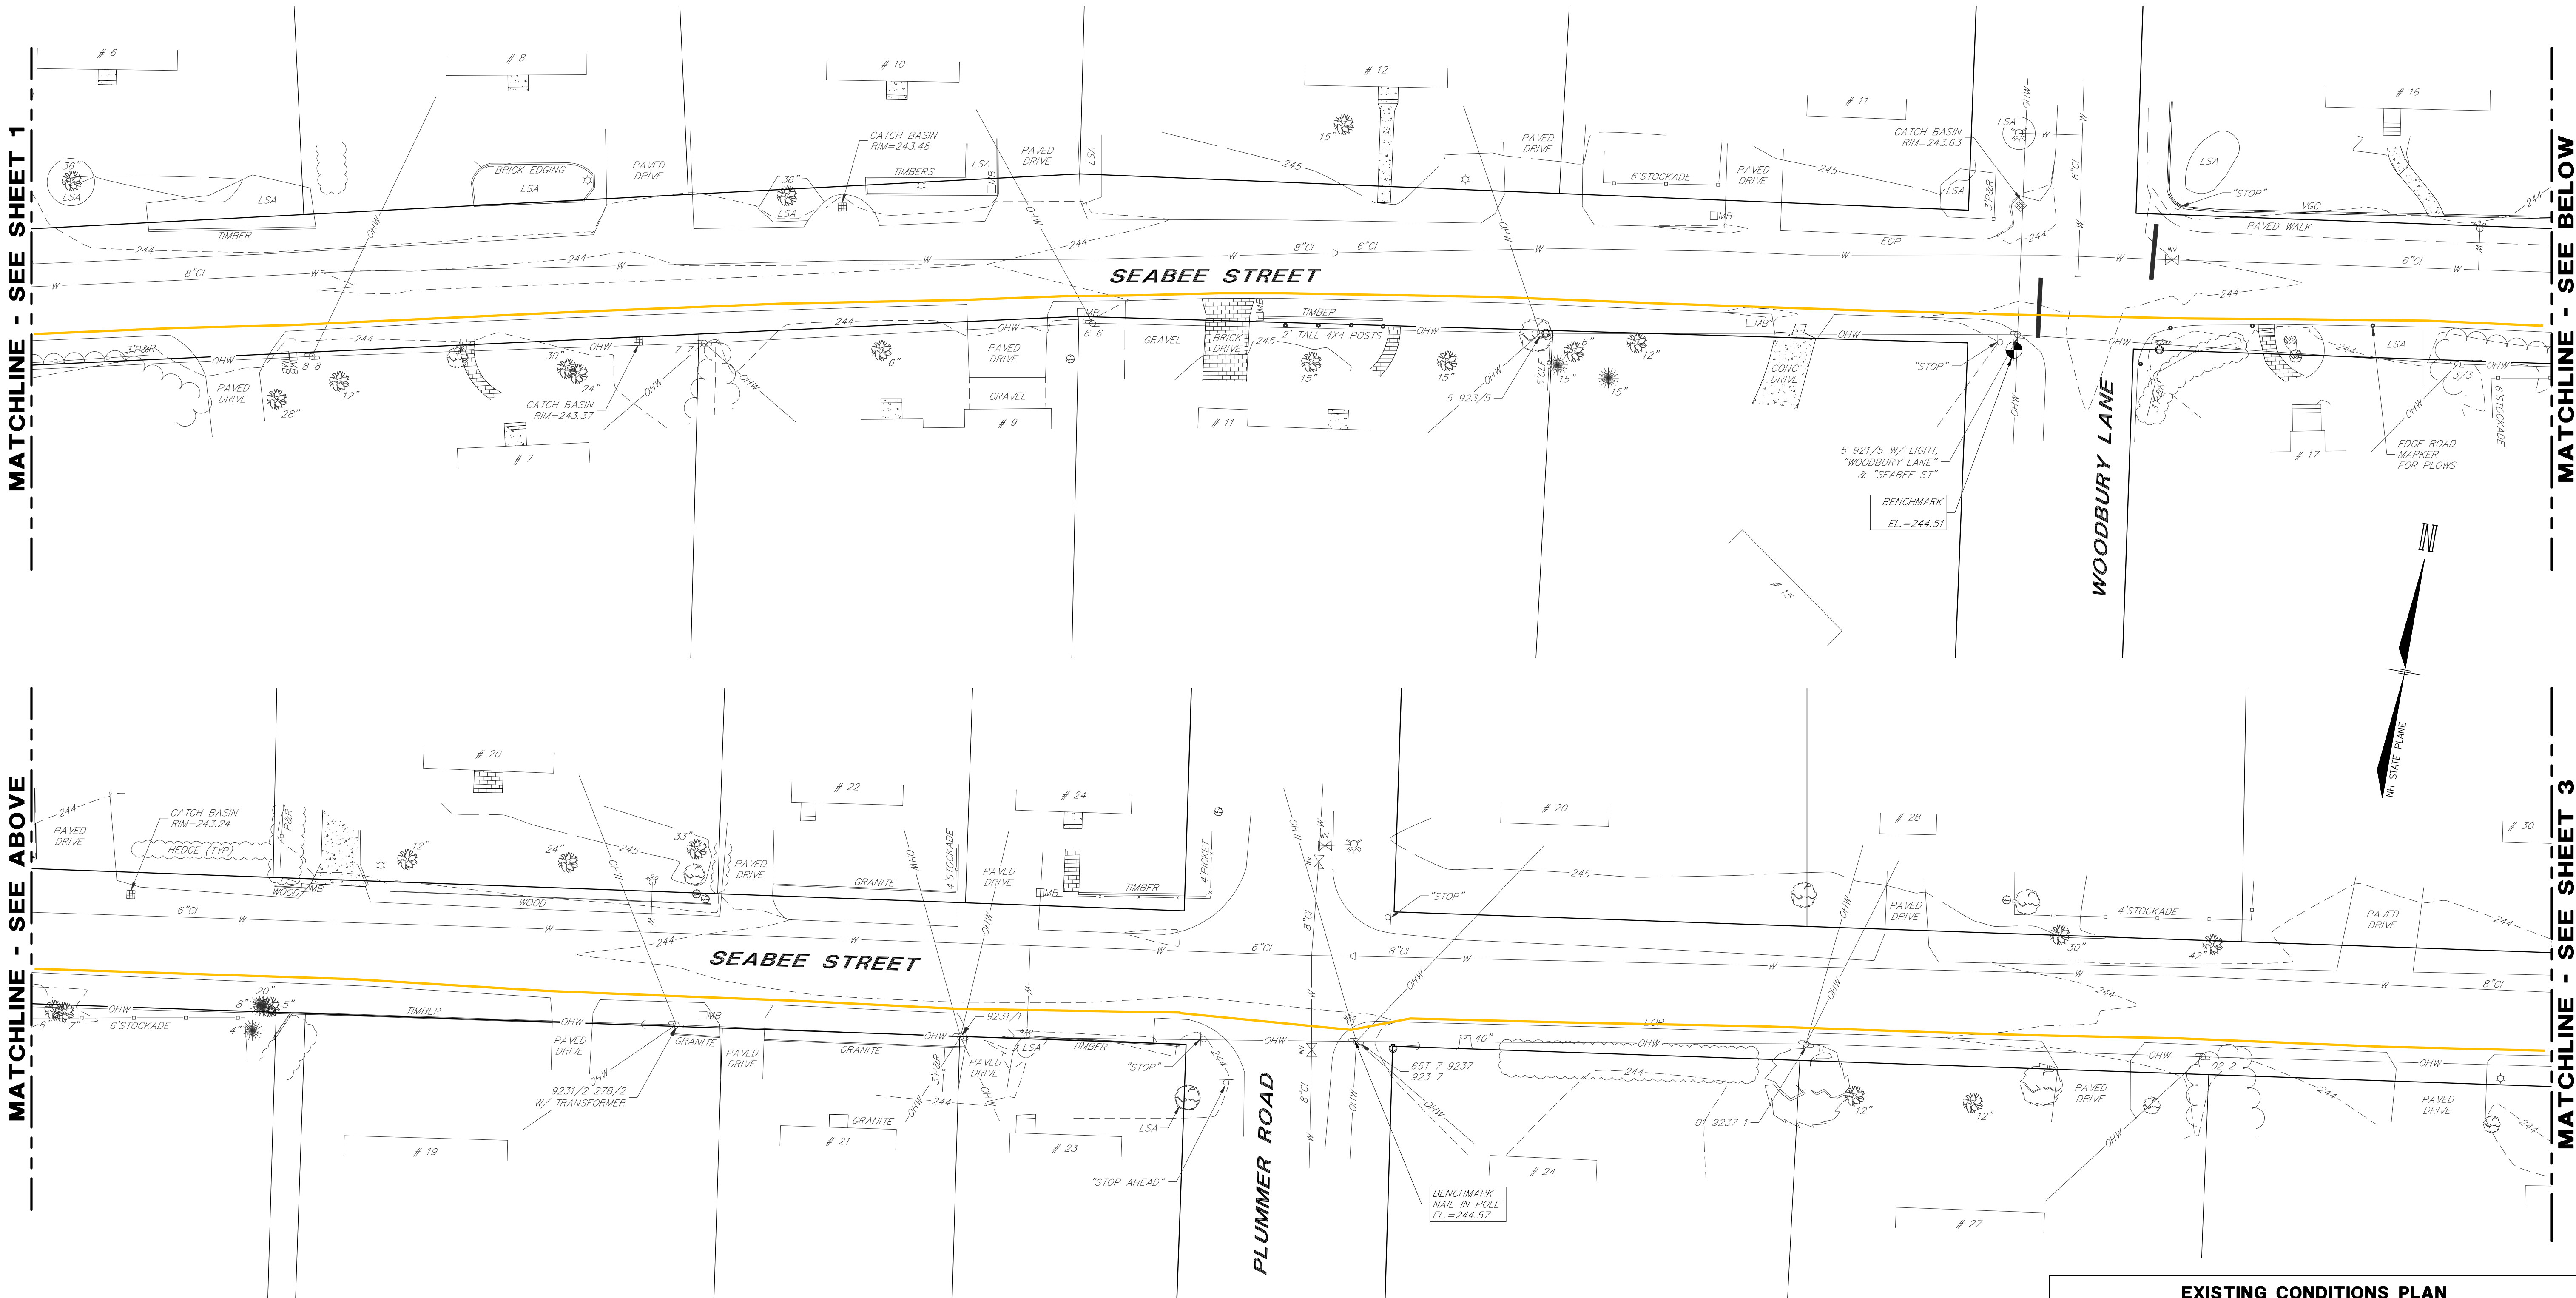

NOTES

1. SEE SHEET 1 FOR VICINITY PLAN, LEGEND, TRENCH DETAIL & NOTES.


EXISTING CONDITIONS PLAN
PALOMINO LANE
BEDFORD, NEW HAMPSHIRE

PREPARED FOR
LIBERTY UTILITIES
WORK ORDER NO: 8840-0001003987

SCALE: 1"=20'

APRIL 13, 2015

Copyright 2015 Thomas F. Moran, Inc.
48 Constitution Drive, Bedford, N.H. 03110
All rights reserved. These plans and materials may not be copied, duplicated, replicated or otherwise reproduced in any form whatsoever without the prior written permission of Thomas F. Moran, Inc.
This plan is not effective unless signed by a duly authorized officer of Thomas F. Moran, Inc.

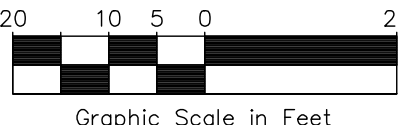

REV.	DATE	DESCRIPTION	DR	CK
1	4/17/15	ADDED WATER & GAS LINES	JAT	JMO




Civil Engineers
Structural Engineers
Traffic Engineers
Land Surveyors
Landscape Architects
Scientists

48 Constitution Drive
Bedford, NH 03110
Phone (603) 472-4488
Fax (603) 472-9747
www.tfmoran.com

FILE	17755.00	DR	JAT	FB	-	SHEET 2 OF 3
CK	JMO	CADFILE	17755-00	Survey		

MATCHLINE - SEE SHEET 2

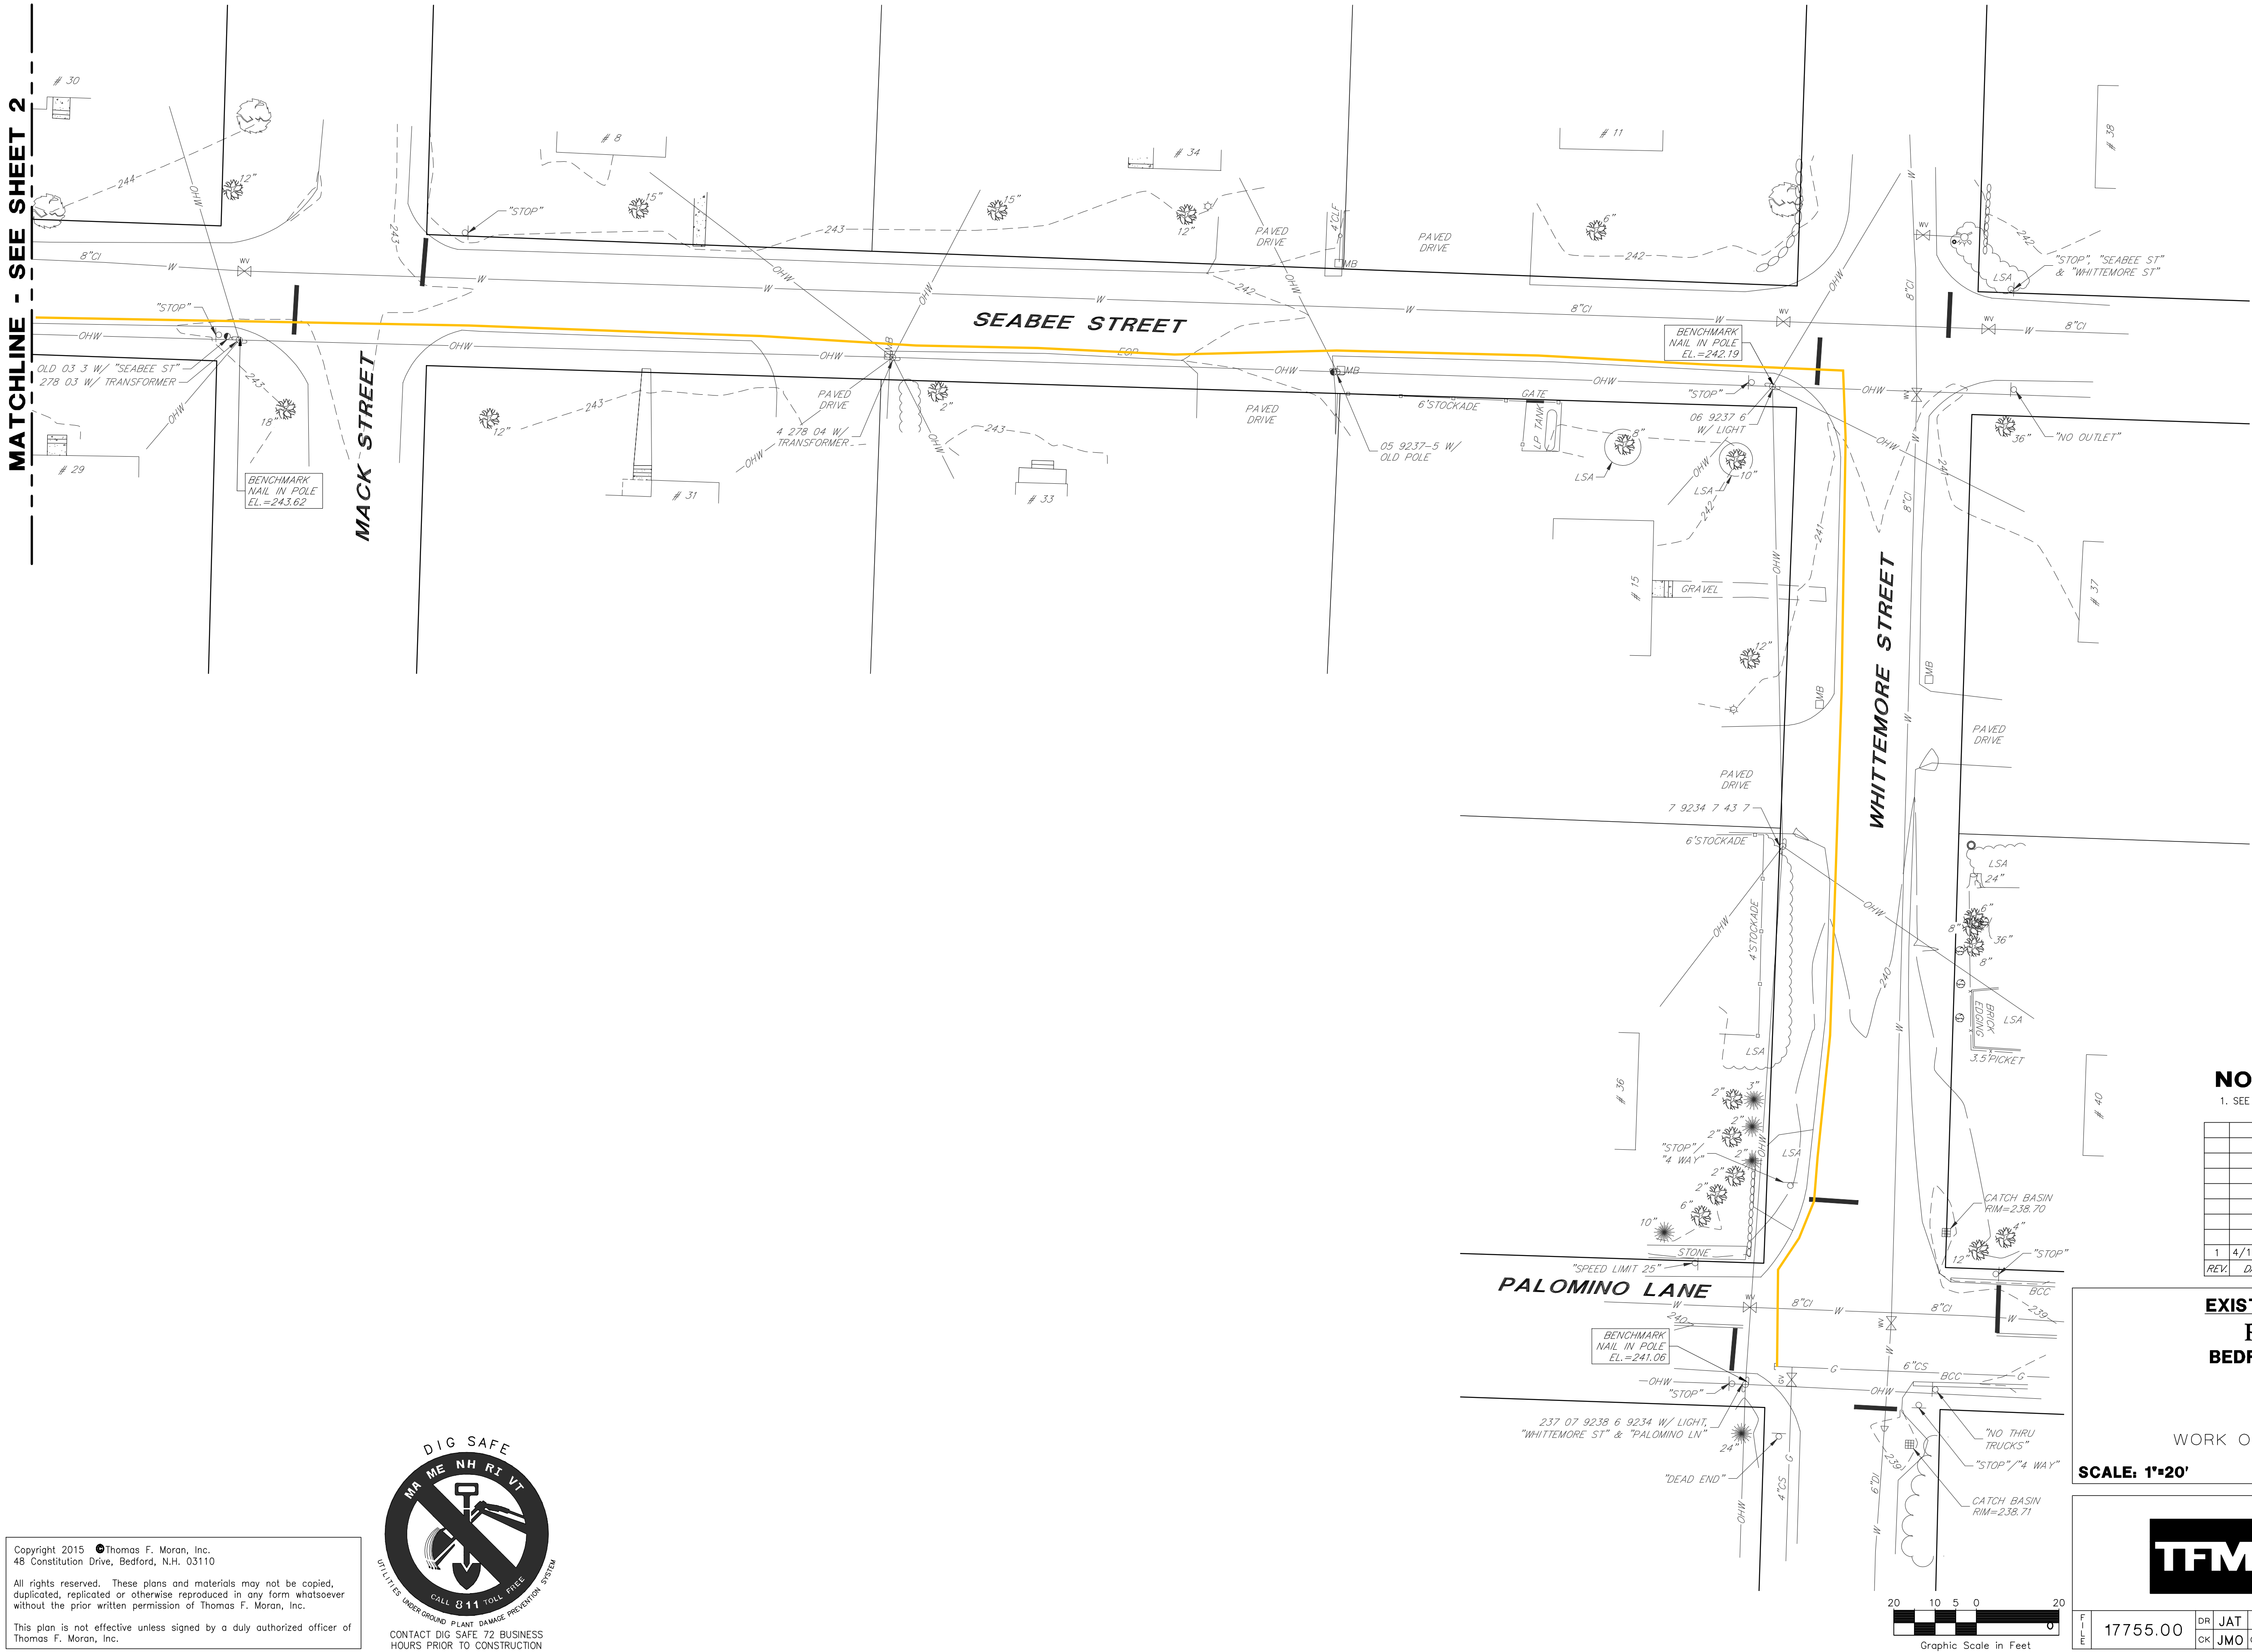

NOTES

1. SEE SHEET 1 FOR VICINITY PLAN, LEGEND, TRENCH DETAIL & NOTES.

REV.	DATE	DESCRIPTION	DR	CK
1	4/17/15	ADDED WATER & GAS LINES	JAT	JMO

EXISTING CONDITIONS PLAN PALOMINO LANE BEDFORD, NEW HAMPSHIRE

PREPARED FOR
LIBERTY UTILITIES
WORK ORDER NO: 8840-0001003987

SCALE: 1"=20'

APRIL 13, 2015



Civil Engineers
Structural Engineers
Traffic Engineers
Land Surveyors
Landscape Architects
Scientists

48 Constitution Drive
Bedford, NH 03110
Phone (603) 472-4488
Fax (603) 472-9747
www.tfmoran.com

17755.00	DR JAT	FB	—	SHEET 3 OF 3
CK JMO	CADFILE	17755-00	Survey	

Copyright 2015 Thomas F. Moran, Inc.
48 Constitution Drive, Bedford, N.H. 03110

All rights reserved. These plans and materials may not be copied, duplicated, replicated or otherwise reproduced in any form whatsoever without the prior written permission of Thomas F. Moran, Inc.

This plan is not effective unless signed by a duly authorized officer of Thomas F. Moran, Inc.



CONTACT DIG SAFE 72 BUSINESS HOURS PRIOR TO CONSTRUCTION